




**LAYOUT PLAN**  
COVERED AREA = 4,920 SFT

8'x3' CONCRETE PAD

**MR. RYAN GILES**

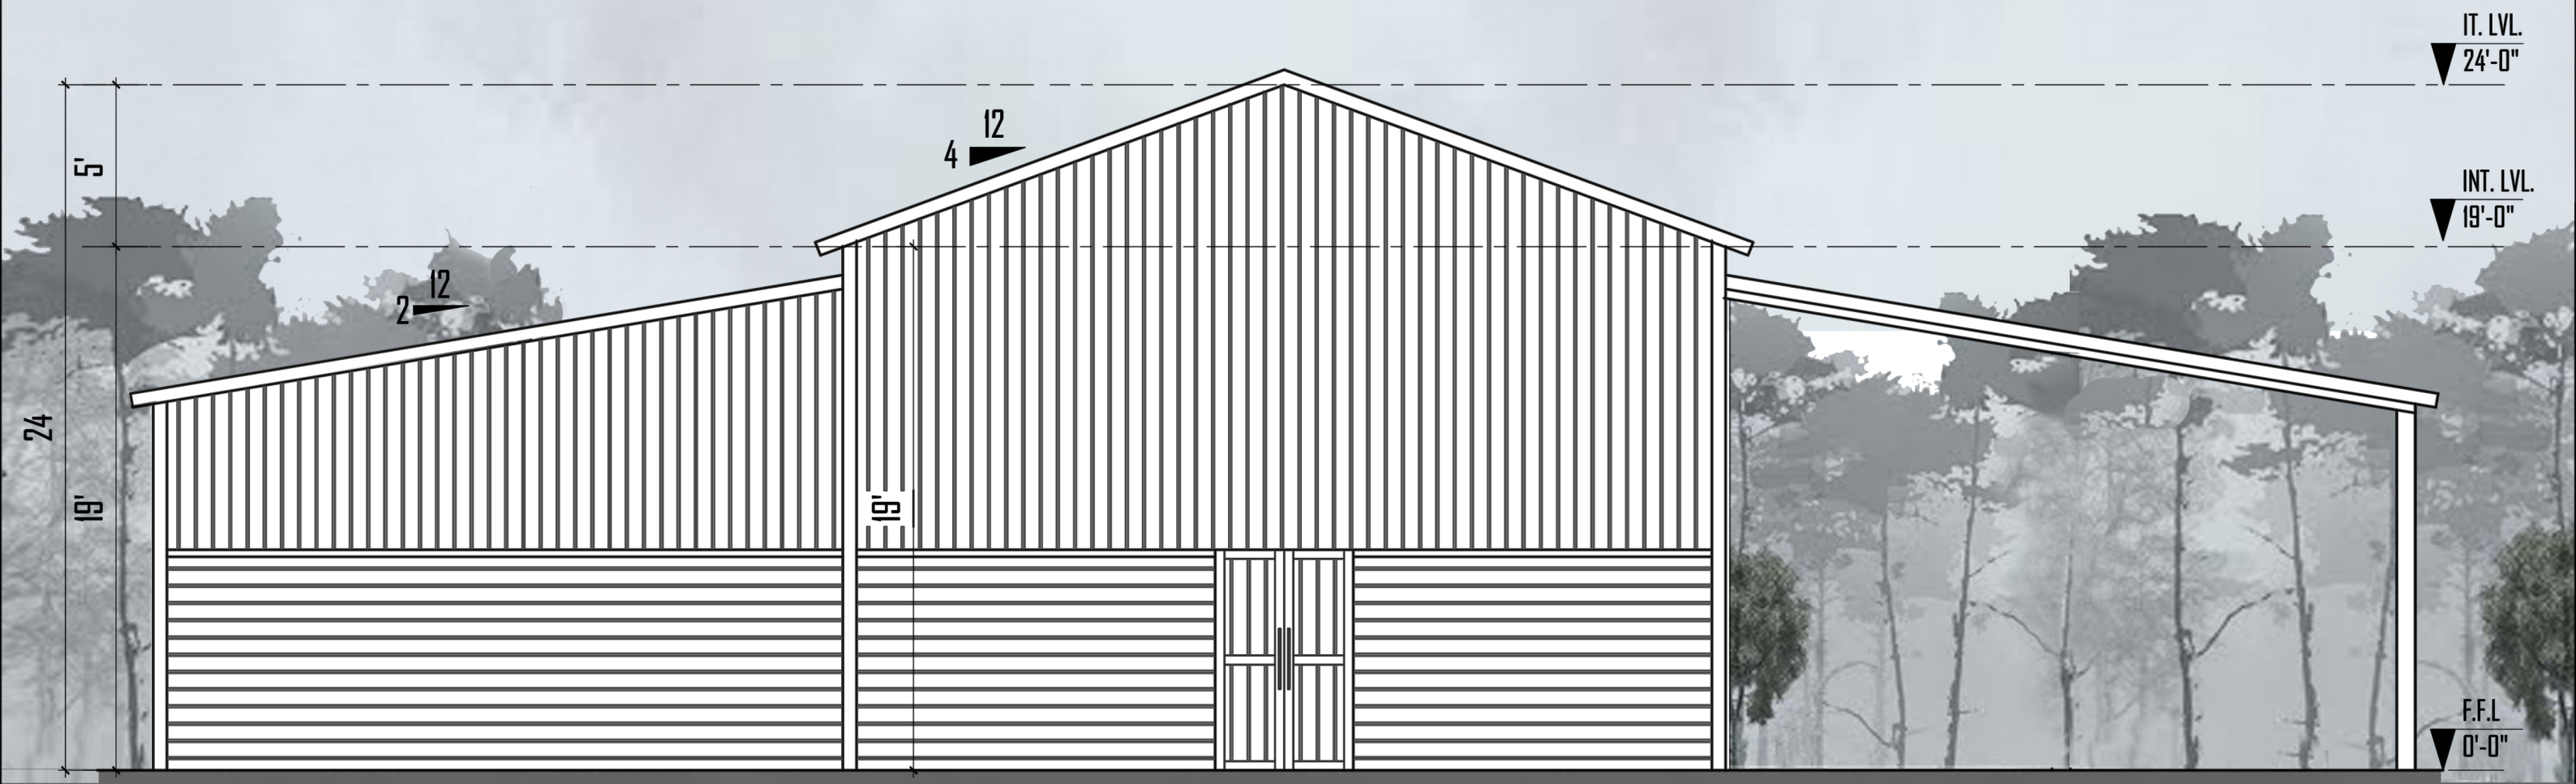

FRONT ELEVATION